




SHERIDAN ROAD QUARRY - AERIAL PHOTO

SOURCE: GOOGLE MAPS JUNE 9, 2007 SCALE: NO SCALE

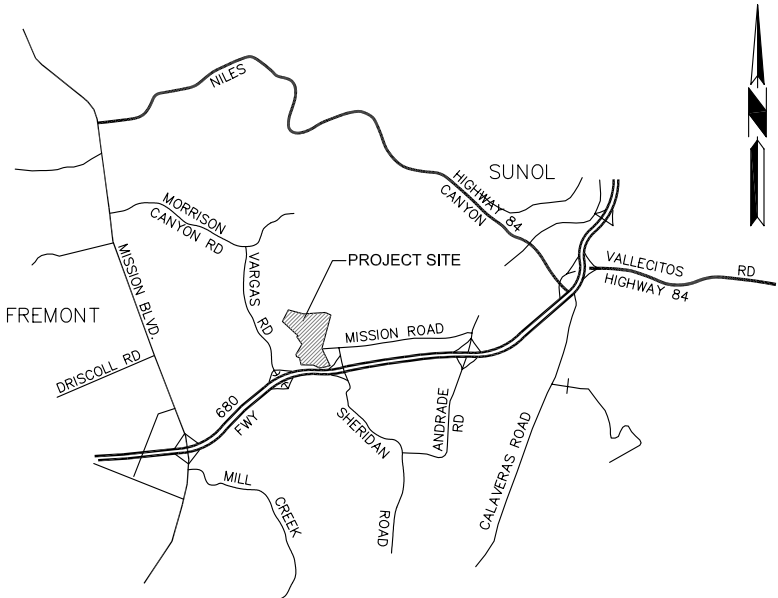

VICINITY MAP

N.T.S.

SHEET INDEX

SHEET NO.	DESCRIPTION
1	TITLE SHEET
2	EXISTING CONDITIONS
3	PHASING LAYOUT
4	MINING PLAN
5	DETAIL
6	CROSS SECTIONS
7	EROSION CONTROL PLAN
8	RECLAMATION PLAN



Spinardi Associates

Civil and Environmental
Engineering

265 Sea View Avenue, Piedmont, Ca 94610

TITLE SHEET

SHERIDAN ROAD QUARRY

C.W.C. EQUITY

SUNOL, CALIFORNIA

SCALE	AS NOTED	BY	
DATE	JUNE 2009	BY	
DESIGN BY	KCS	BY	
DRAWN BY	KCS	BY	
CHECKED BY	KCS	BY	
DATE		DATE	


SHEET NUMBER

1

OF 8 SHTS.

JOB NUMBER

154.00

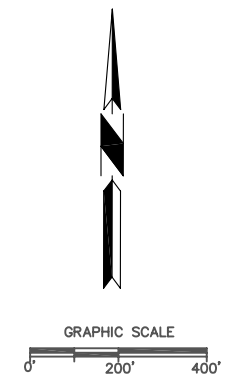

EXISTING CONDITIONS - PLAN VIEW
SCALE: 1"=200'

EXISTING CONDITIONS	SUNOL, CALIFORNIA
SHERIDAN ROAD QUARRY	
C.W.C. EQUITY	

 **Spinardi Associates** Civil and Environmental Engineering
■ 265 Sea View Avenue, Piedmont, Ca 94610

SHEET NUMBER		REV.	DATE	DESCRIPTION	BY
2					
OF 8 SHTS.					
JOB NUMBER					
154.00					
SCALE		AS NOTED			
DATE		JUNE 2009			
DESIGN BY:		KDS			
DRAWN BY:		MLWH			
CHECKED BY:		KDS			



ROCK BERM FILTER (TYPICAL)

N.T.S.

USE ROCK BERMS WHERE EVER NECESSARY
TO FILTER SEDIMENTS FROM DRAINAGE


LEGEND

- ROCK BERM
- SEDIMENTATION POND
- DRAINAGE
- SLOPE DIRECTION
- ROCKED HAUL ROAD AND PAD

NOTE: ALL DISTURBED AREAS ON THIS SITE TO
DRAIN TO THE SEDIMENTATION BASIN.

EROSION CONTROL - PLANVIEW




SCALE: 1"=100'

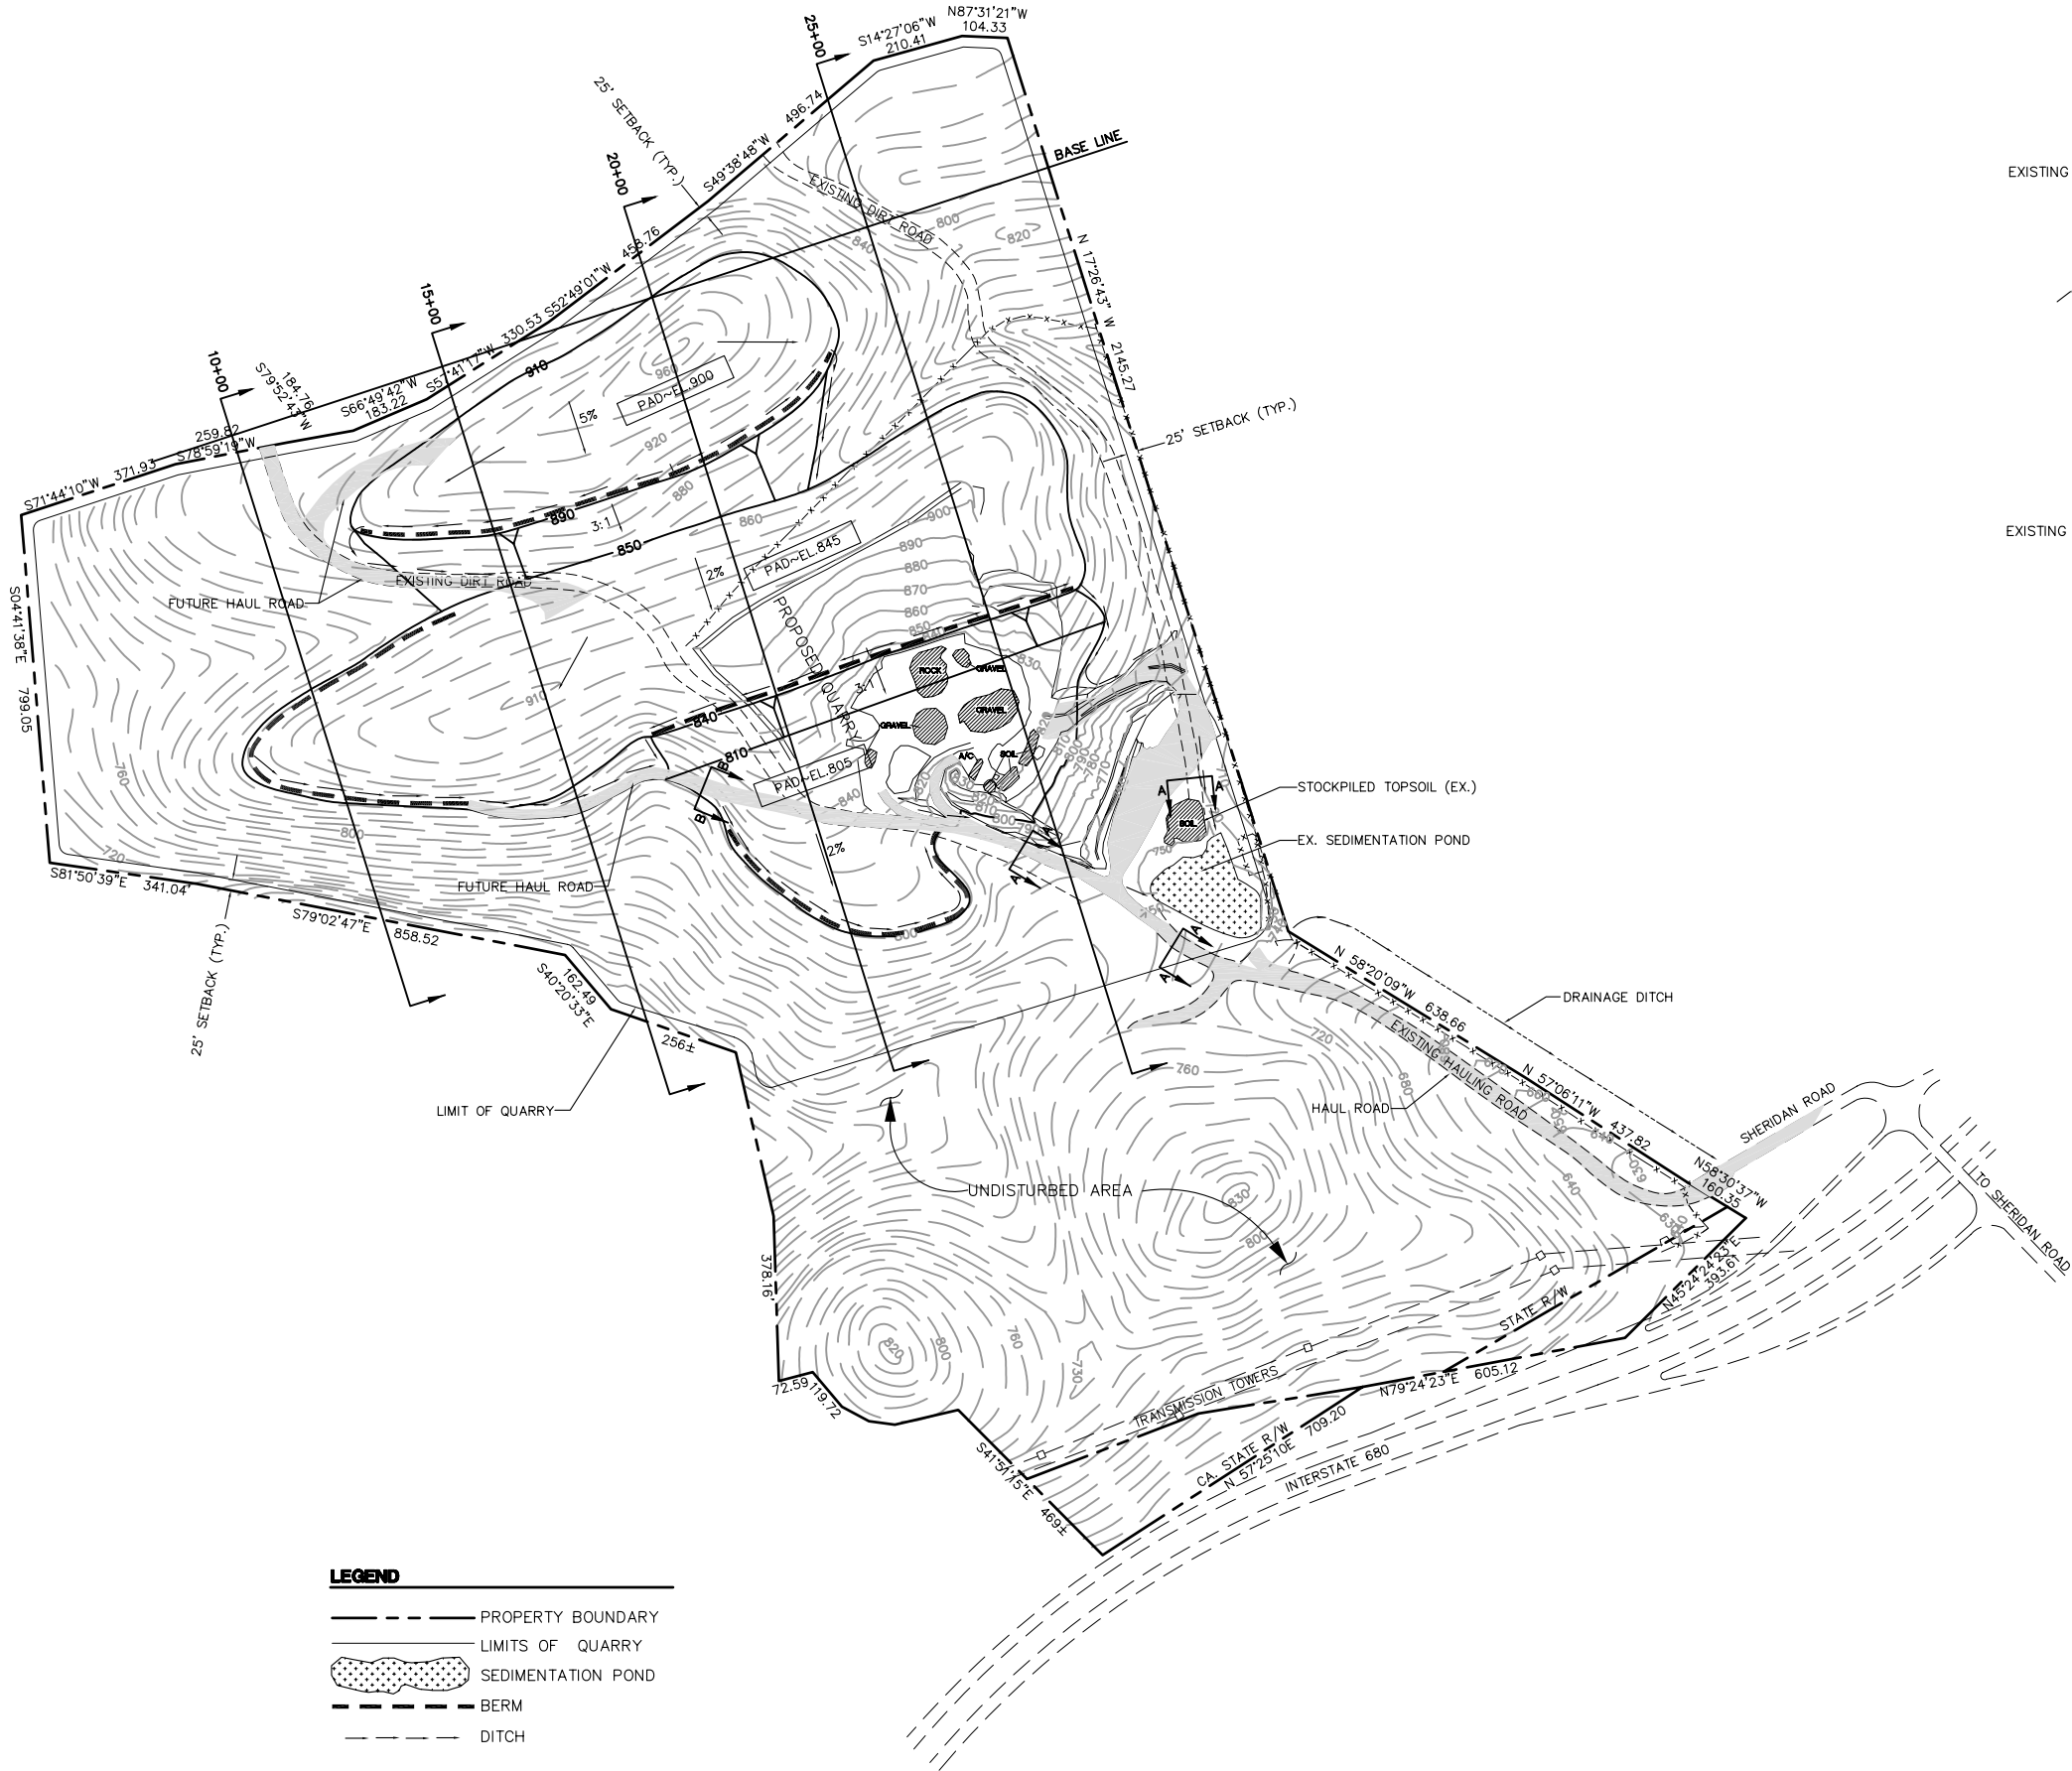

- LEGEND**
- PROPERTY BOUNDARY
 - LIMITS OF QUARRY
 - SEDIMENTATION POND
 - BERM
 - DITCH

NOTE:
ALL DISTURBED AREAS ON THIS SITE ARE TO BE GRADED
TO DRAIN TO THE SEDIMENTATION BASIN.

MINING PLAN
SCALE: 1"=200'

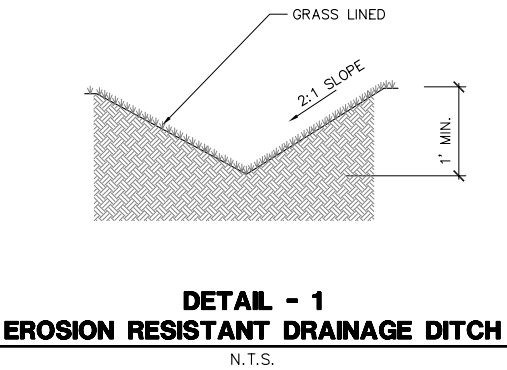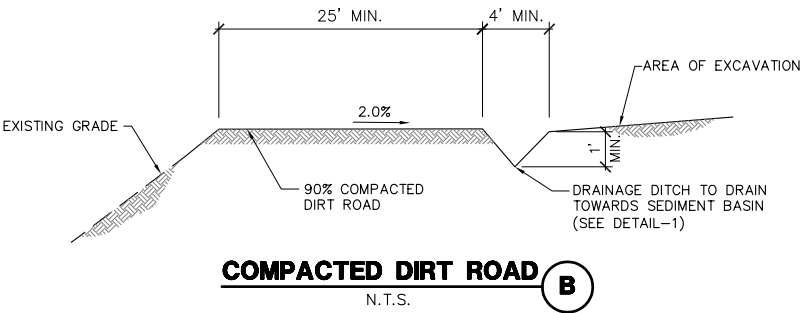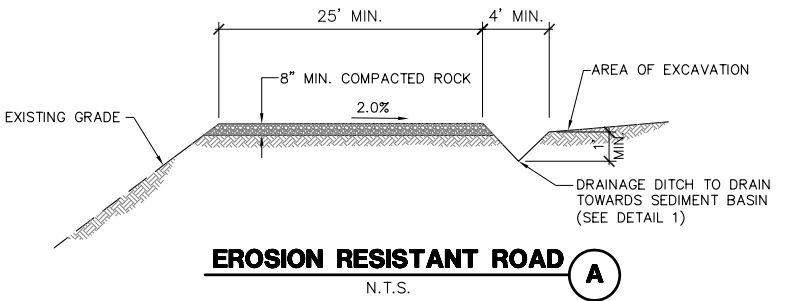



CULVERT CROSSING DETAIL 2 (TYPICAL)
NOT TO SCALE







Spinardi Associates
Civil and Environmental
Engineering

■ 265 Sea View Avenue, Piedmont, Ca 94610

QUARRY DETAILS
SHERIDAN ROAD QUARRY
C.W.C. EQUITY
SUNOL, CALIFORNIA

[illegible]

SHEET NUMBER
5
8 SHTS.
 JOB NUMBER
 154.00

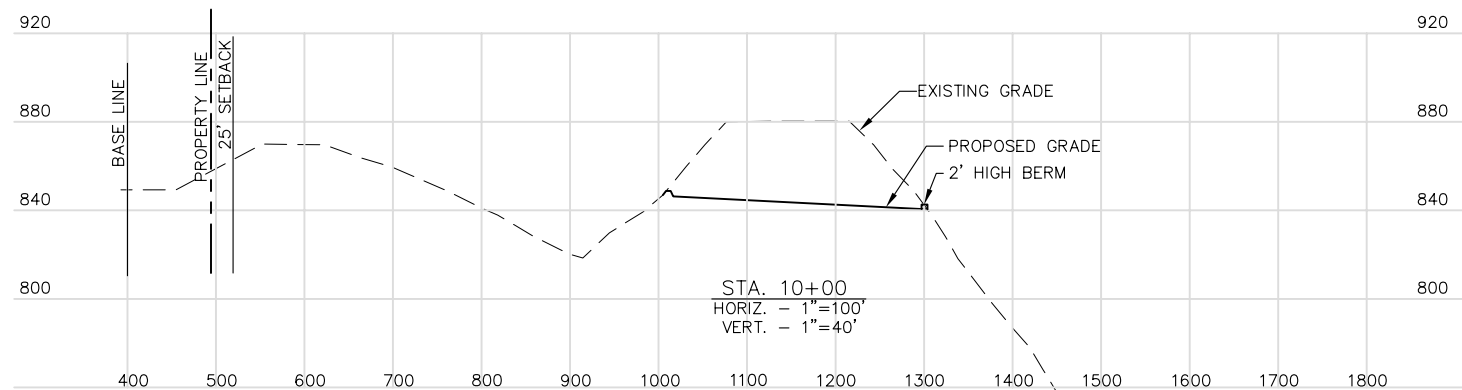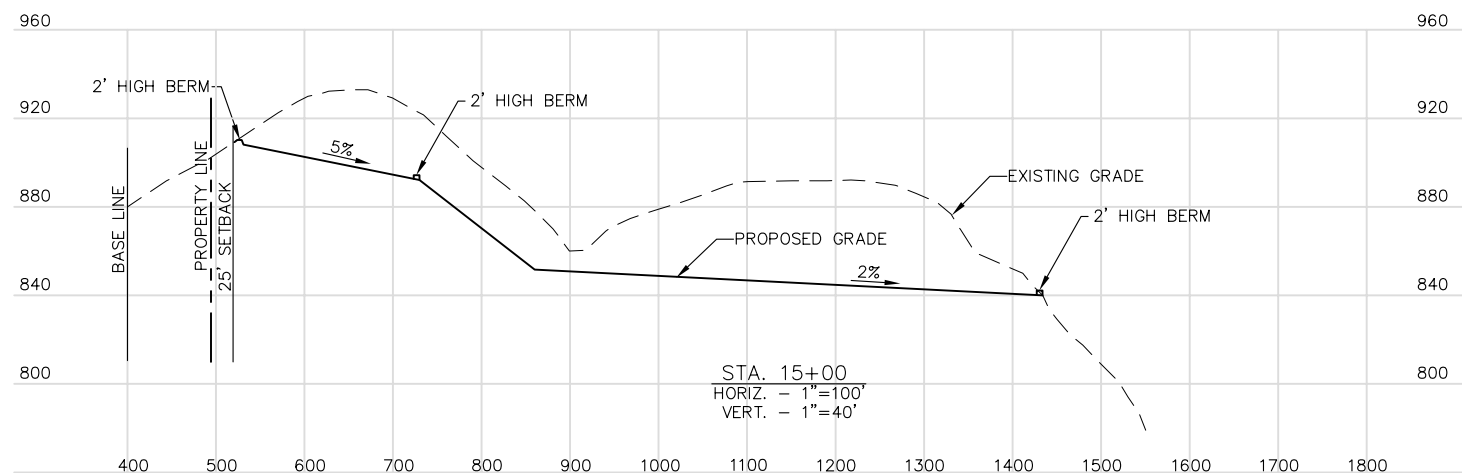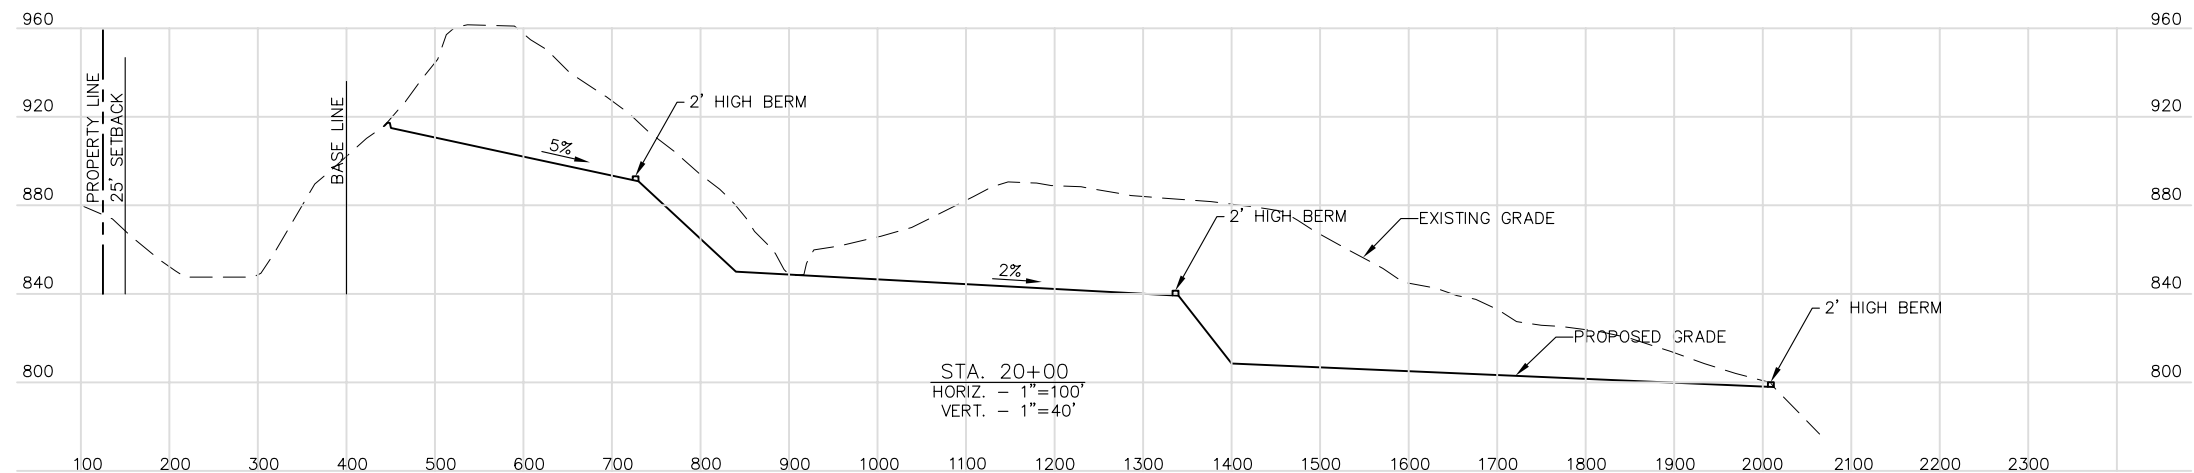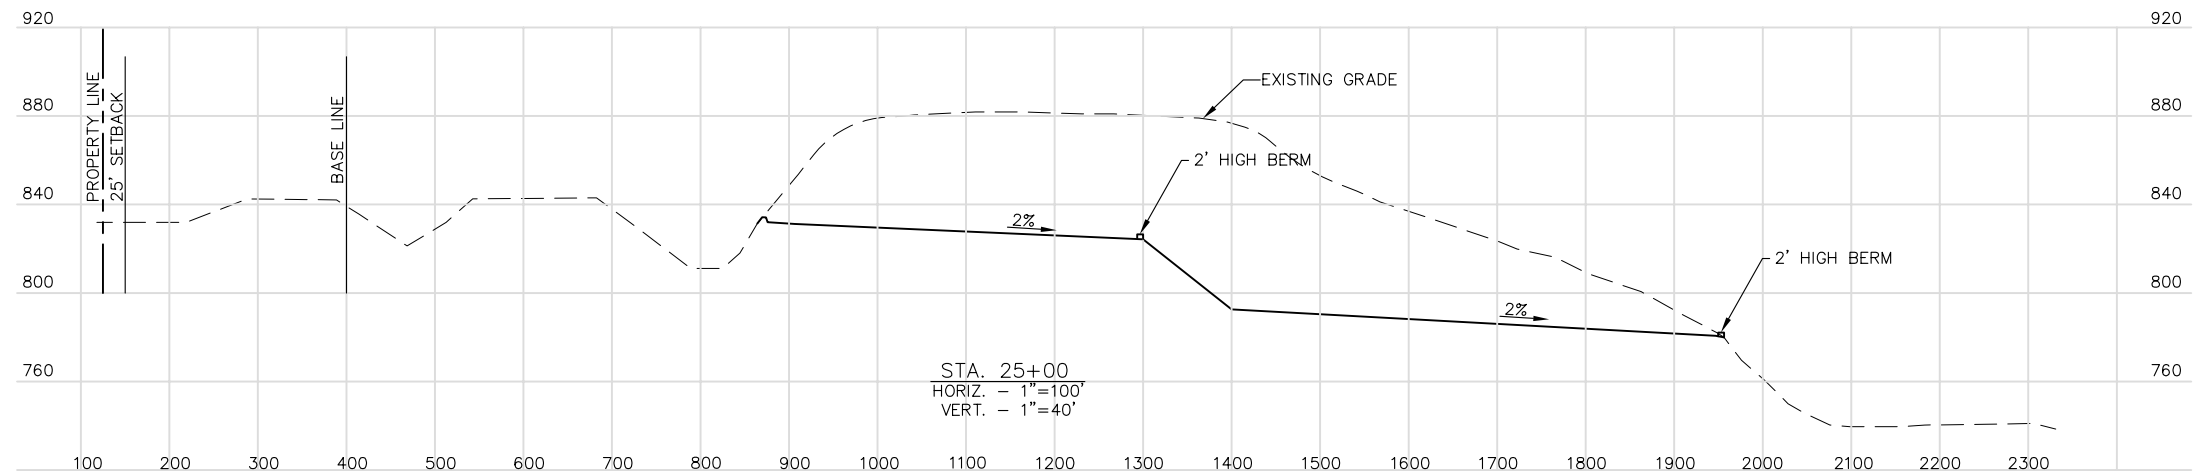


CROSS SECTIONS
SHERIDAN ROAD QUARRY
SUNOL, CALIFORNIA

C.W.C. EQUITY

 **Spinardi Associates**
Civil and Environmental
Engineering

■ 265 Sea View Avenue, Piedmont, Ca 94610

[illegible]

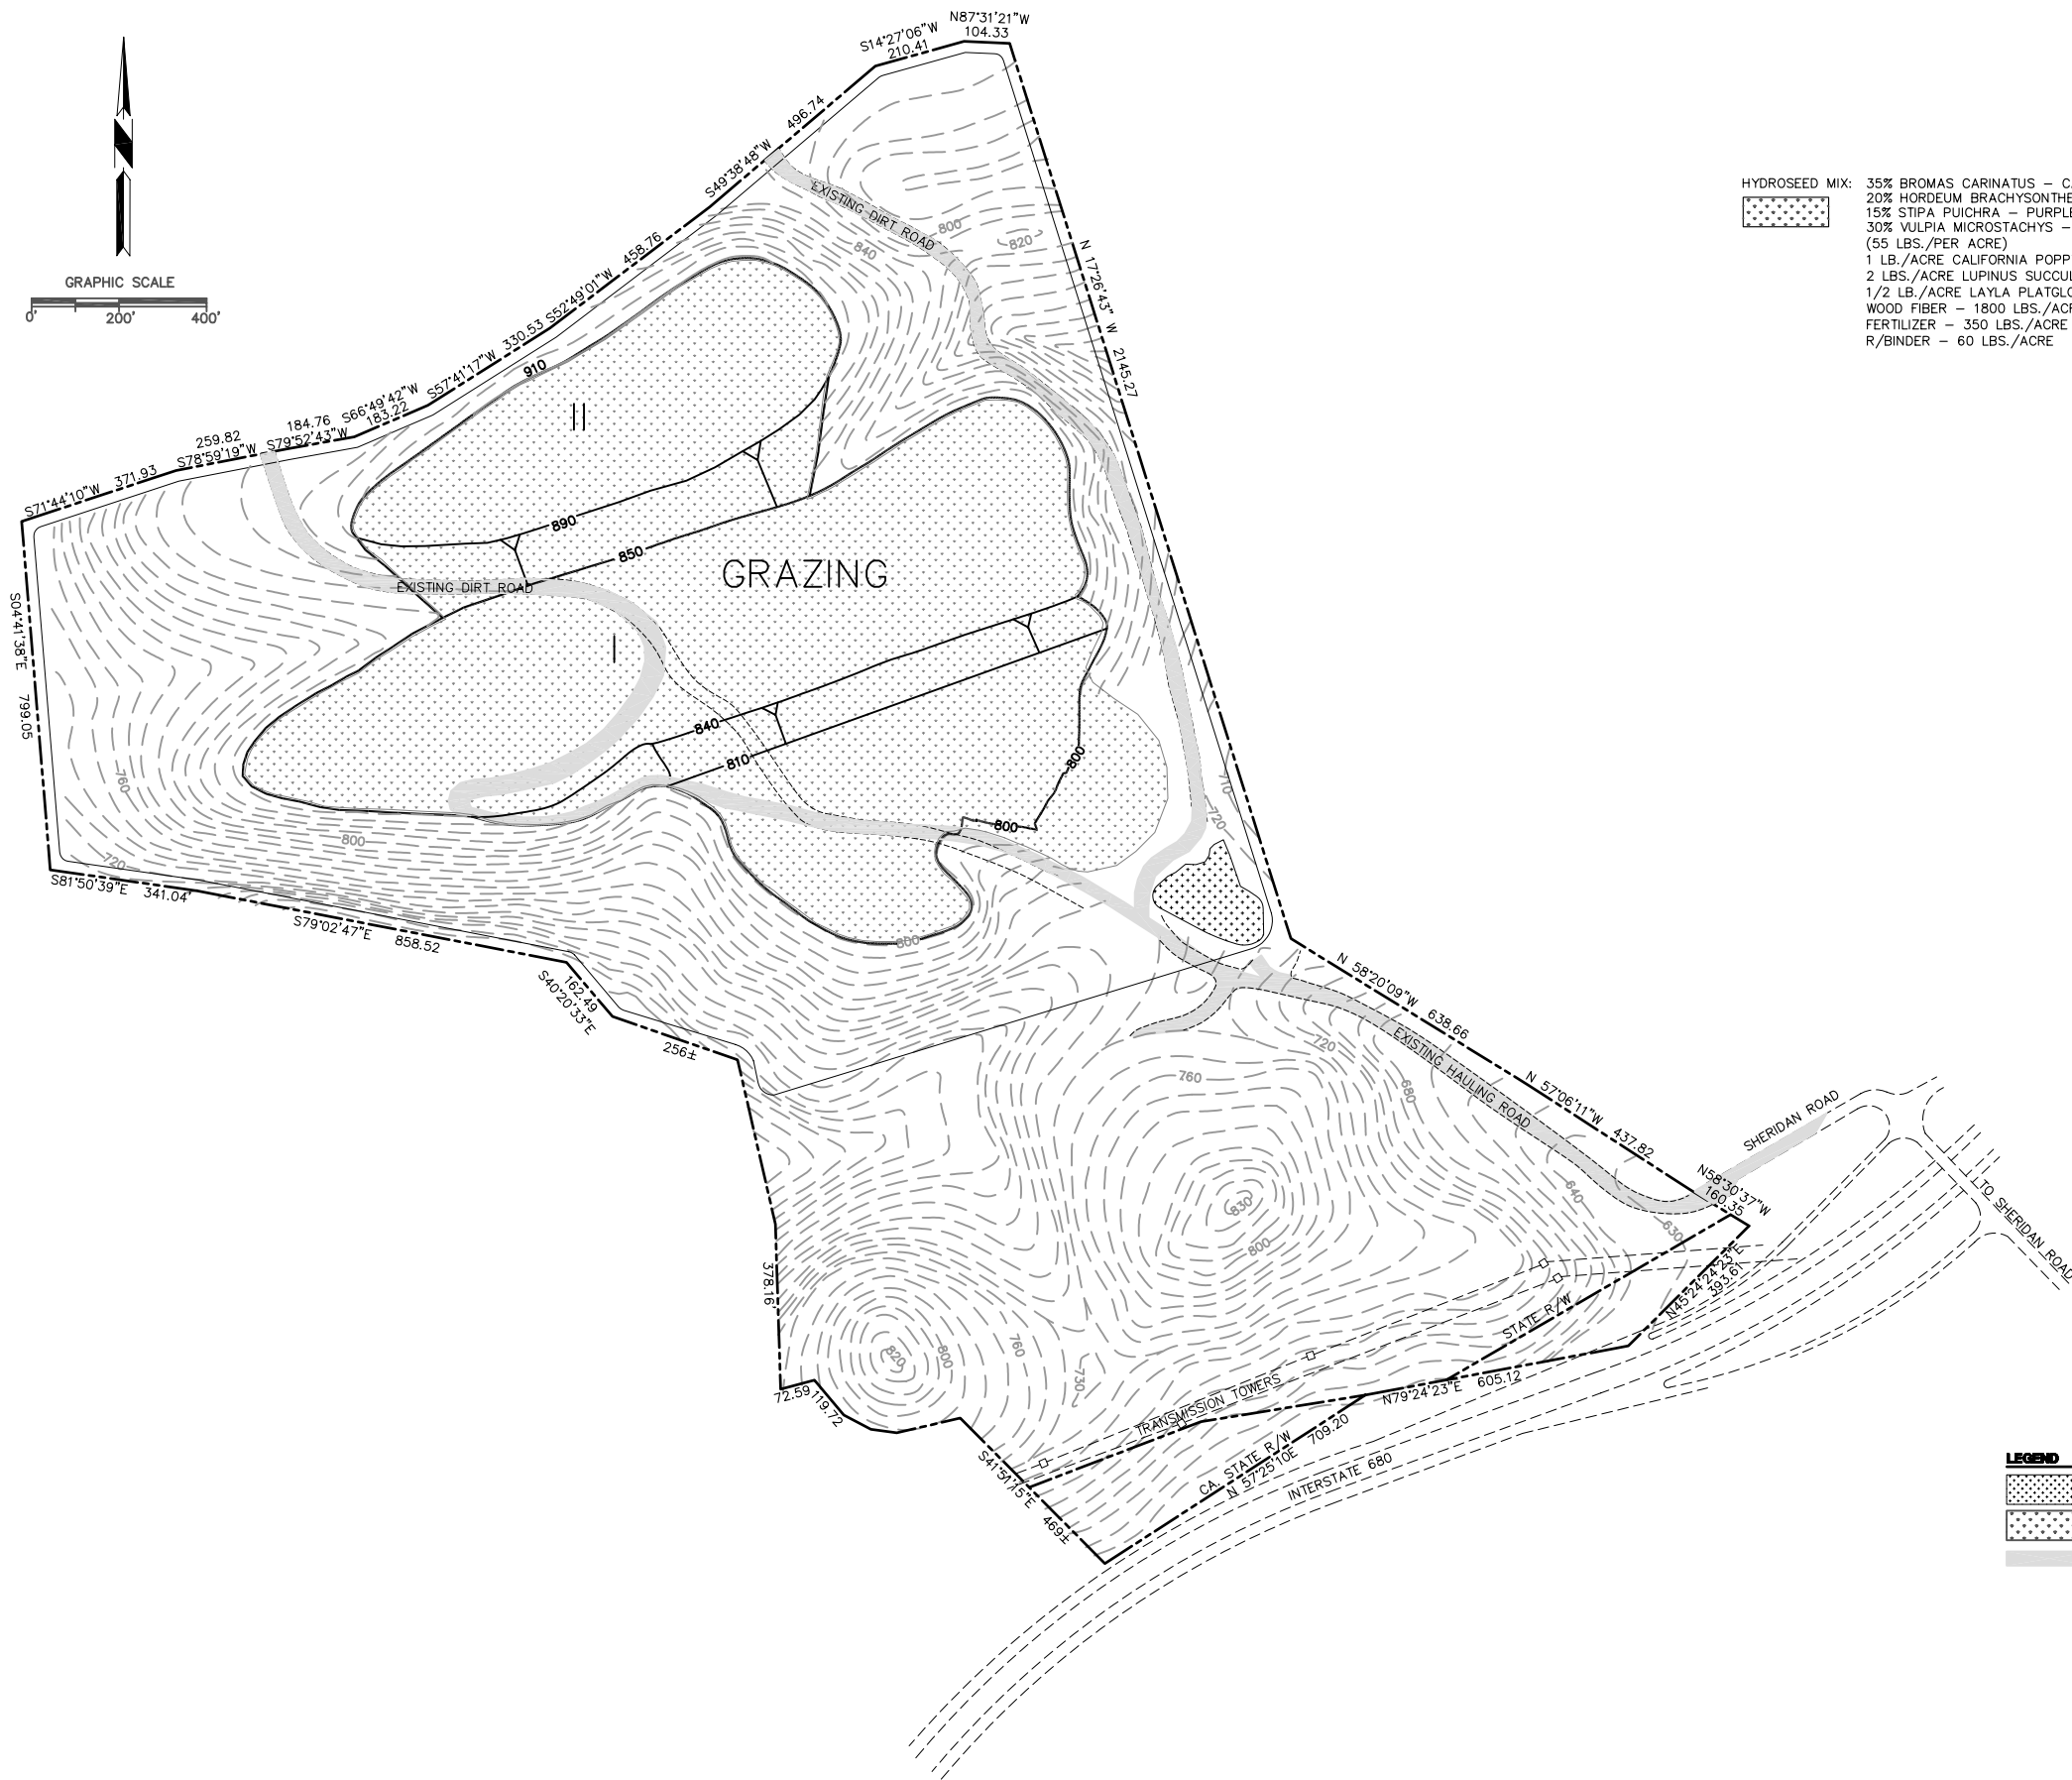

LEGEND

	WATER POND
	DISC, SPREAD TOPSOIL AND RESEED (SEED HYDROSEED MIX)
	FIRE PROTECTION ROADS TO REMAIN

SCALE: 1"=200'

RECLAMATION PLAN
SHERIDAN ROAD QUARRY
C.W.C. EQUITY
SUNOL, CALIFORNIA