

- LEGEND:**
- LAKE
 - PROPERTY BOUNDARY
 - AMENDMENT TO SMP-16 RECLAMATION PLAN BOUNDARY
 - Q4 & Q40 BOUNDARY
 - CHAIN OF LAKES BOUNDARIES

NOTES:

1. THIS AMENDMENT WILL BE USED TO IMPLEMENT THE COUNTY'S SPECIFIC PLAN FOR LANDFILL AND/OR VALLEY QUARRY AREA RECLAMATION (1981) (THE "SPECIFIC PLAN") BY FACILITATING THE CREATION OF BARRIS FOR LAKES C AND D OF THE BARRIS WATER MANAGEMENT AND CONFINEMENT PROJECT CONSISTENT WITH THE "CHAIN OF LAKES" IN ACCORDANCE WITH THE SPECIFIC PLAN AND APPLICABLE CONDITIONS OF APPROVAL.
2. SMP-16 IS A RECLAMATION PLAN APPROVED UNDER PERMITS Q-4 AND Q-40.
3. SMP-23 IS A RECLAMATION PLAN APPROVED UNDER PERMIT Q-40.
4. THIS TOPOGRAPHY IS BASED ON AN AERIAL SURVEY DATED 6/1/04.
5. IN ACCORDANCE WITH SMP-16 CONDITION 100, EXCAVATION WILL NOT EXCEED THE DEPTH OF THE UPPER AQUIFER.

D		TOLERANCES—UNLESS NOTED			Exhibit F - RECLAMATION PLAN		PROJECT: WESTERN	PLANT: PLEASANTON
C		PROFESSIONAL: 4 1/2"			Amendment to SMP-16 Reclamation Plan		DATE: 8/5/04	DATE: 8/5/04
B		RECAL: 3/8"		THIS DRAWING IS THE PROPERTY OF VULCAN MATERIALS COMPANY AND MUST BE RETURNED UPON DEMAND. THIS DRAWING MUST NOT BE COPIED, REPRODUCED, OR USED WITHOUT PERMISSION.	8/6/04 PUBLIC RELEASE		SCALE: 1" = 400'	SHEET: 1 OF 1
A		DATE: 8/6/04			REVISION		174-005-001-MPL-R023	

LAKE H
(HANSON)

CONDUIT G TO H
(to be constructed)


LAKE G

LAKE F

STANLEY BLVD

LAKE B
(RMC PACIFIC MATERIALS)

LAKE A
(RMC PACIFIC MATERIALS)

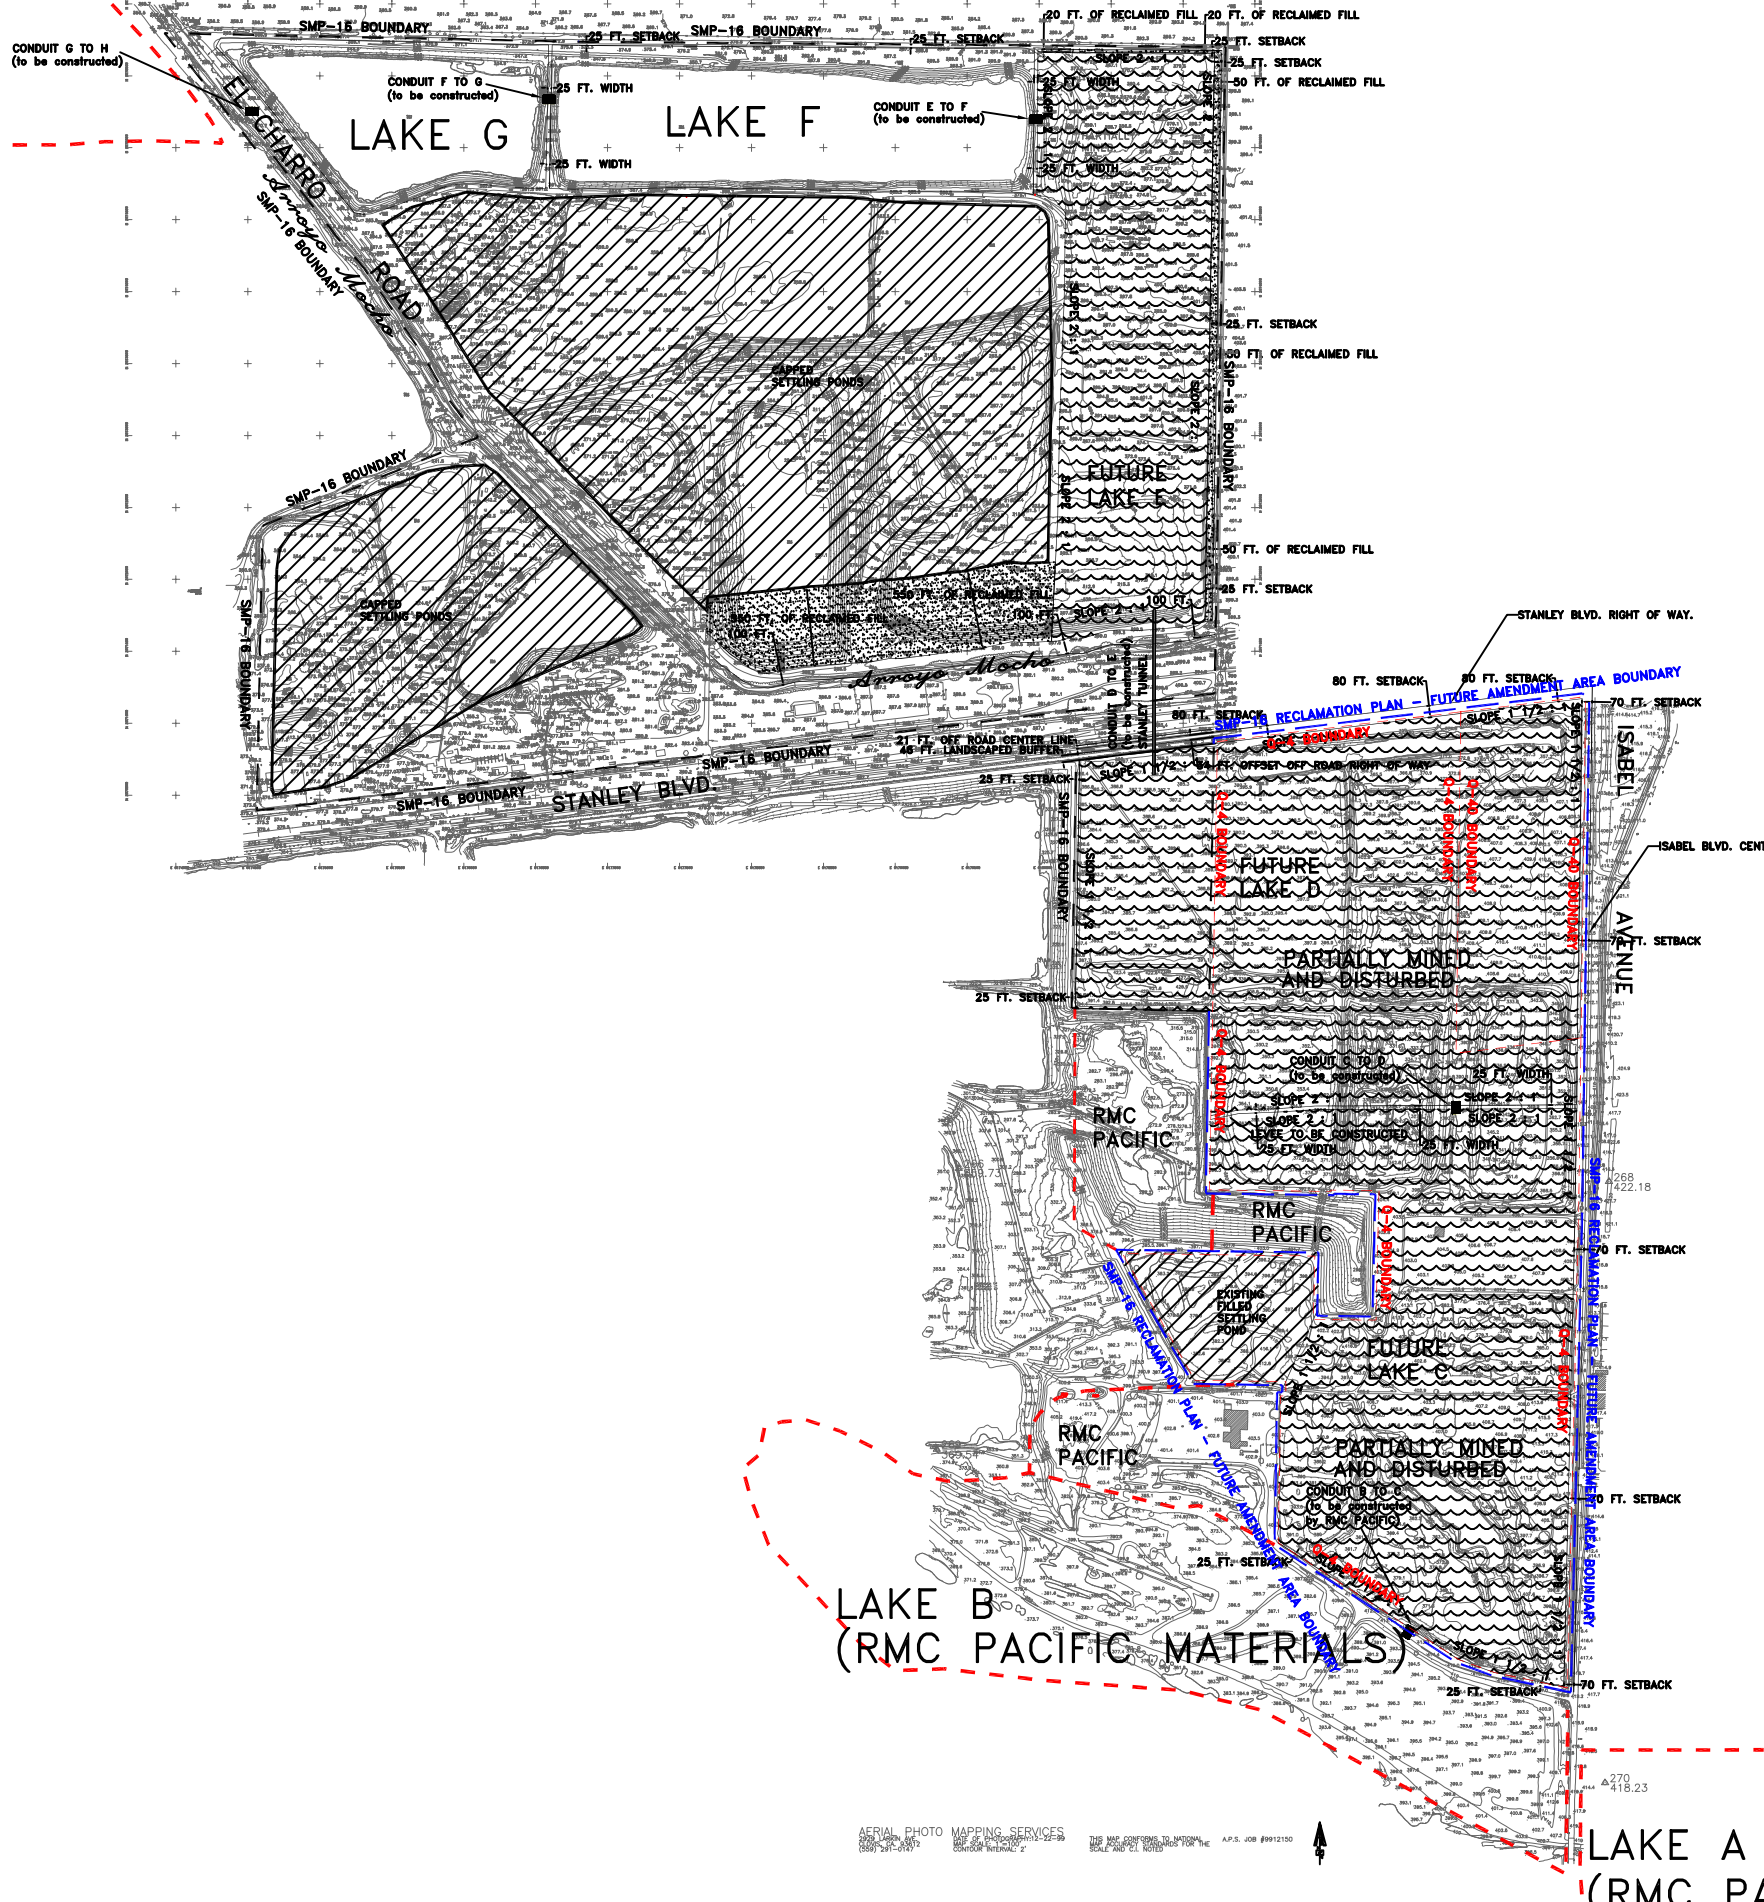

LEGEND


- CAPPED & FUTURE CAPPED SETTLING PONDS
- FUTURE LAKES
- RECLAIMED FILL
- OTHER FUTURE LAKE BOUNDARIES PER SPECIFIC PLAN FOR LIVERMORE - AMADOR VALLEY AREA RECLAMATION

NOTES:

1. LAKE DEPTH NOT TO EXCEED DEPTH OF UPPER AQUIFER. [SMP-16 CONDITION NO. 1(3)]
2. ALL SLOPES ON THIS MAP ARE FINAL RECLAIMED SLOPES.
3. RECLAMATION IN Q-4 AND Q-40 PERMIT AREAS SUBJECT TO AMENDED SMP-16 RECLAMATION PLAN CONSISTENT WITH SPECIFIC PLAN FOR LIVERMORE - AMADOR VALLEY QUARRY AREA RECLAMATION. [SMP-16 CONDITION NO. 21]
4. THIS TOPOGRAPHY IS BASED ON TWO AERIAL PHOTOGRAPHS. ONE FOR NORTH OF STANLEY BLVD. TAKEN 5/03/02 AND ONE SOUTH OF STANLEY BLVD. TAKEN 12/22/99. THE TOPOGRAPHY HAS BEEN MERGED, MARKED AND ANNOTATED TO DEPICT RECLAMATION WHICH HAS OCCURRED AS OF MAY 2003, AND FUTURE RECLAMATION PURSUANT TO THE SPECIFIC PLAN FOR LIVERMORE - AMADOR VALLEY QUARRY RECLAMATION AND THE RECLAMATION PLAN FOR SMP-16, TO BE PERFORMED BY VULCAN MATERIALS COMPANY AND OTHER OPERATORS.

LEGEND:

- SMP-16 BOUNDARY
- SMP-16 RECLAMATION PLAN - FUTURE AMENDMENT AREA BOUNDARY
- Q4 & Q40 BOUNDARY

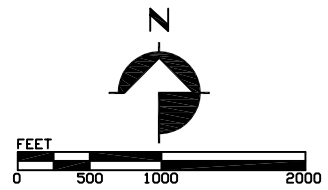

AERIAL PHOTO MAPPING SERVICES
05/21/03
05/21/03

D				TOLERANCES—UNLESS NOTED
C				PERMANENT: ± 1/8"
B				VERTICAL: ± 0.01'
A				HORIZONTAL: ± 0.01'
05/21/03	INITIAL RELEASE		ETM	
DATE	REVISION		BY	



PLEASANTON - RECLAMATION PLAN
EXHIBIT F
SMP-16 PERIODIC REVIEW

PROJECT	WESTERN	PLAN	PLEASANTON
DATE	05/21/03	SCALE	1" = 500'
SHEET	1 OF 1		
PROJECT NO.	174-005-001-MPL-R004		

P:\Pleasanton_MINE_PLANNING\5 YEAR REVIEW\DWG\174-005-001-MPL-R004.dwg