


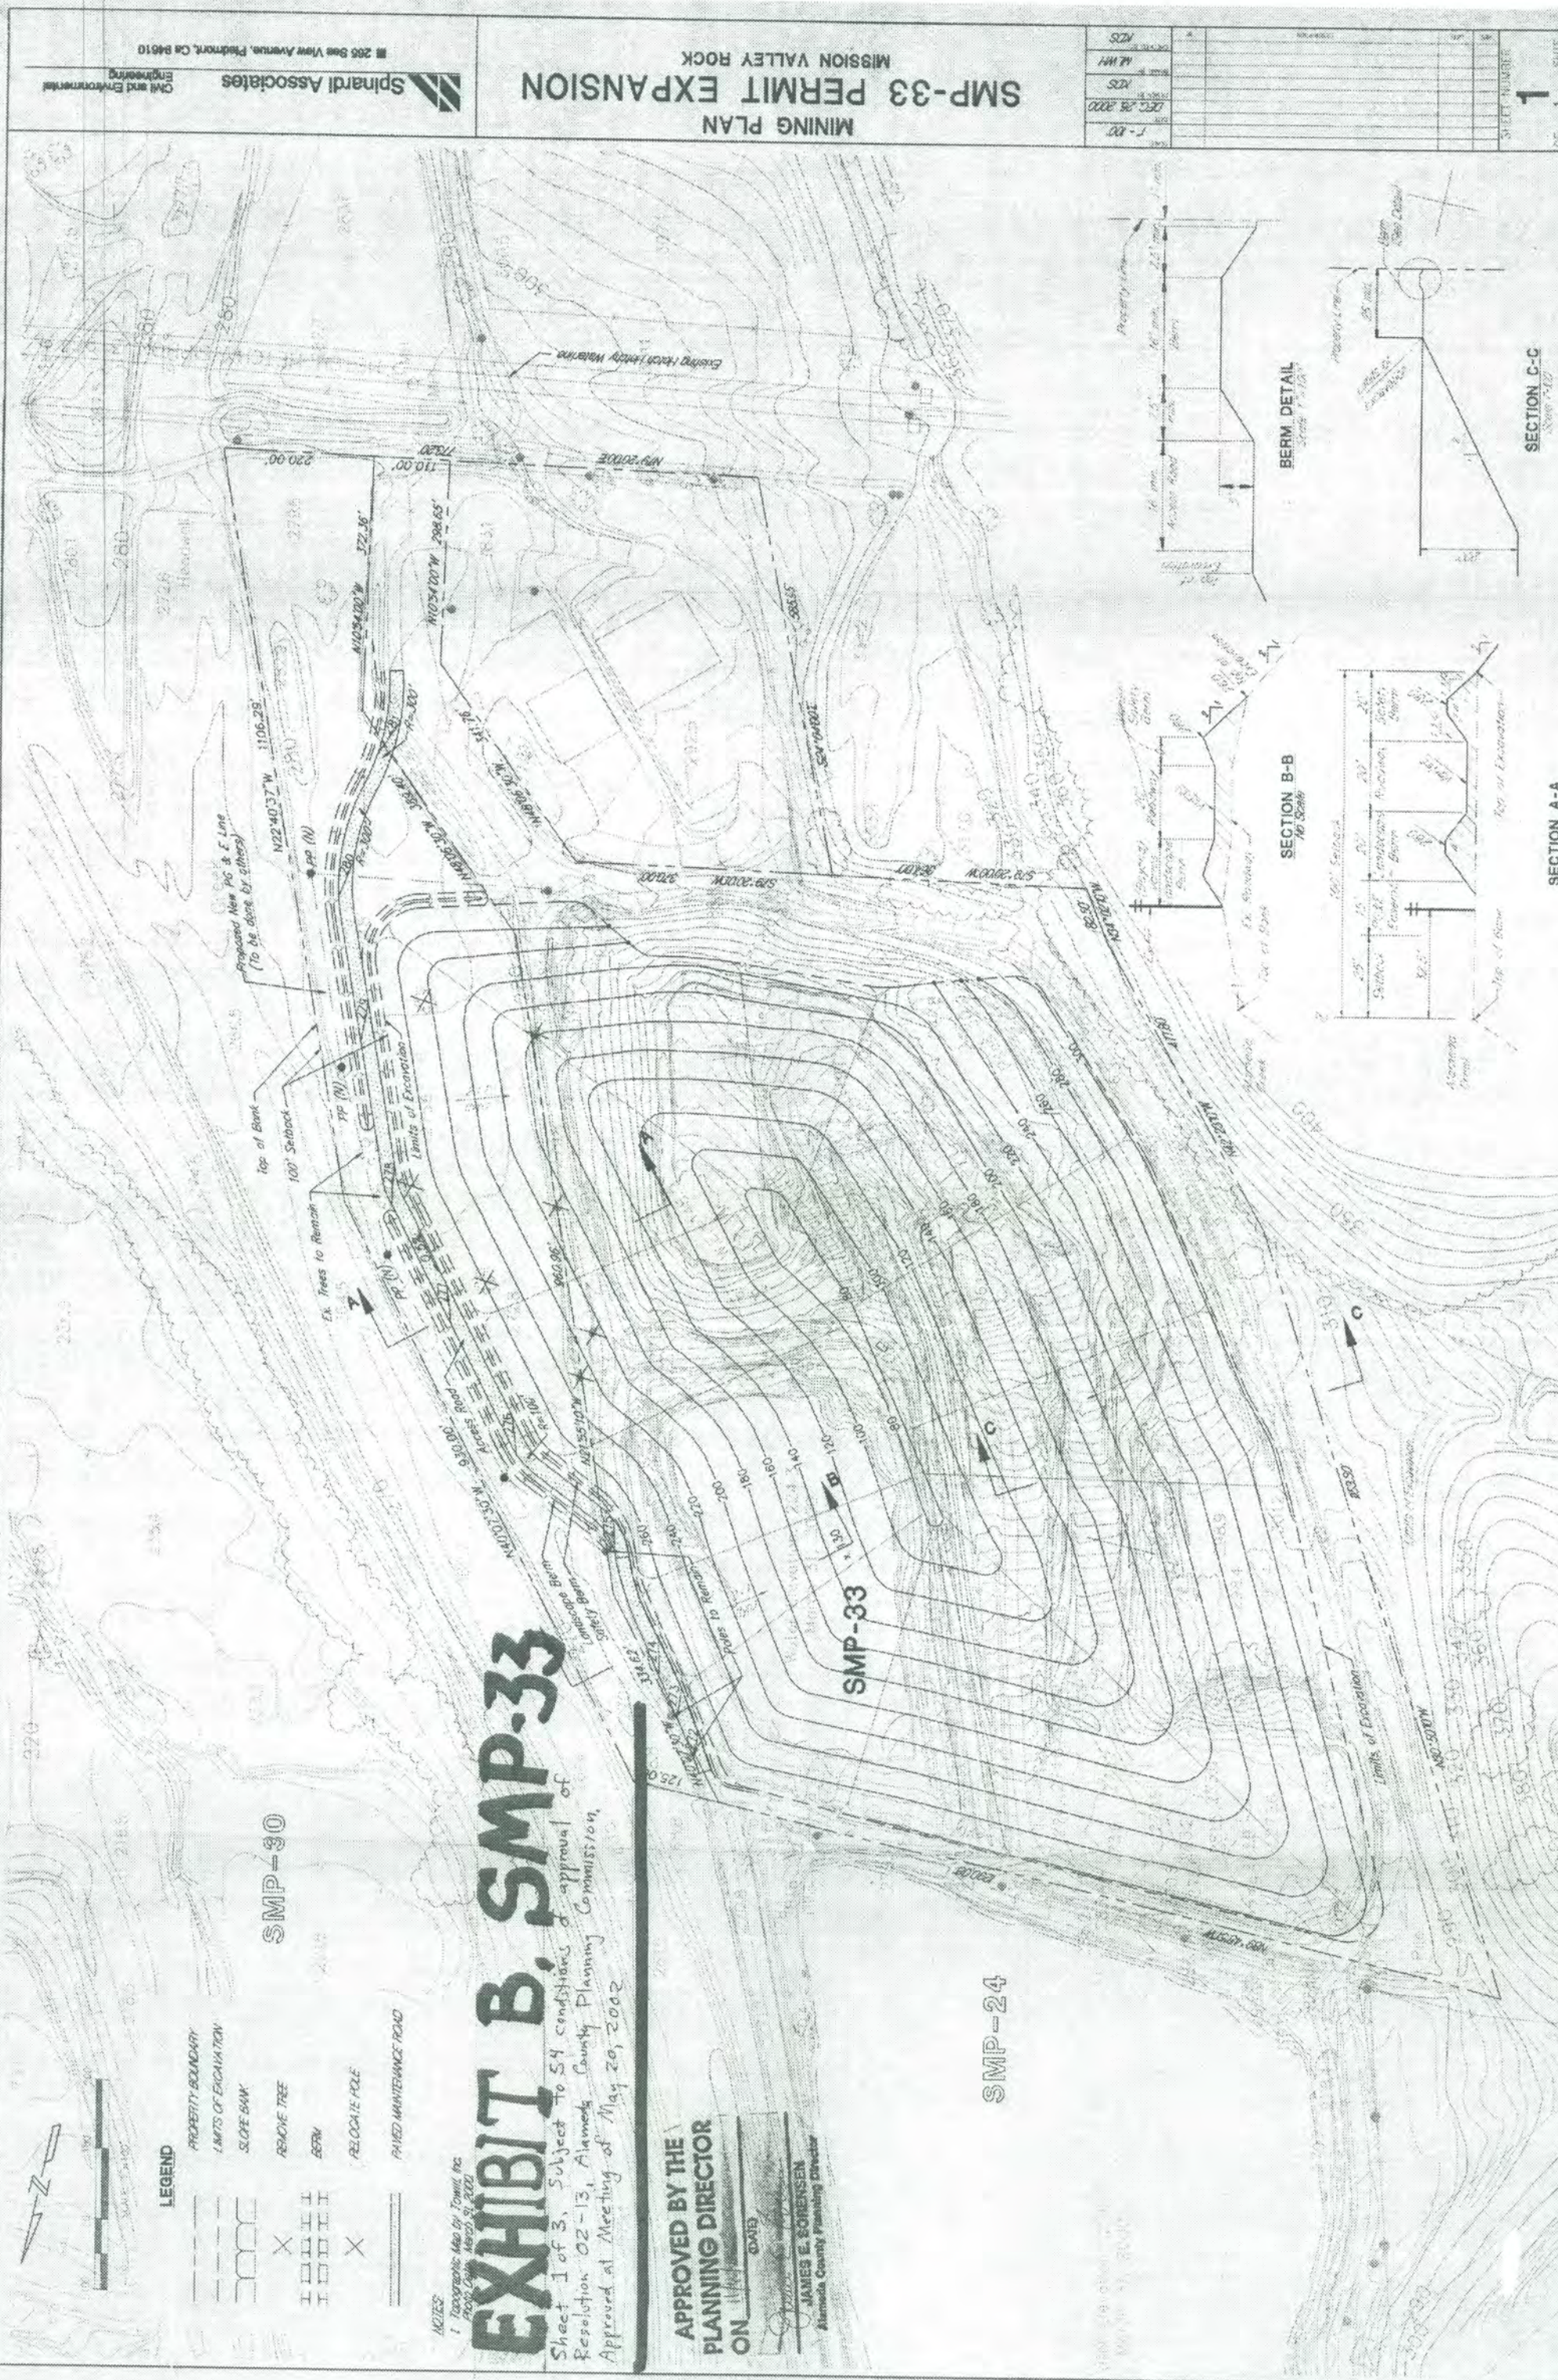

EXHIBIT B, SMP-33
 Sheet 1 of 3, Subject to 54 conditions of approval of
 Resolution 02-13, Alameda County Planning Commission.
 Approved at Meeting of May 20, 2002

APPROVED BY THE
PLANNING DIRECTOR
ON 11/14/03 DATE 11/14/03
JAMES E. SORENSEN
Alameda County Planning Director

SMP-24

SMP-30

SMP-33


SECTION B-B
As Scale

BERM DETAIL

SECTION A-A

SECTION C-C
X-100 7-12

OF 1 SHEETS

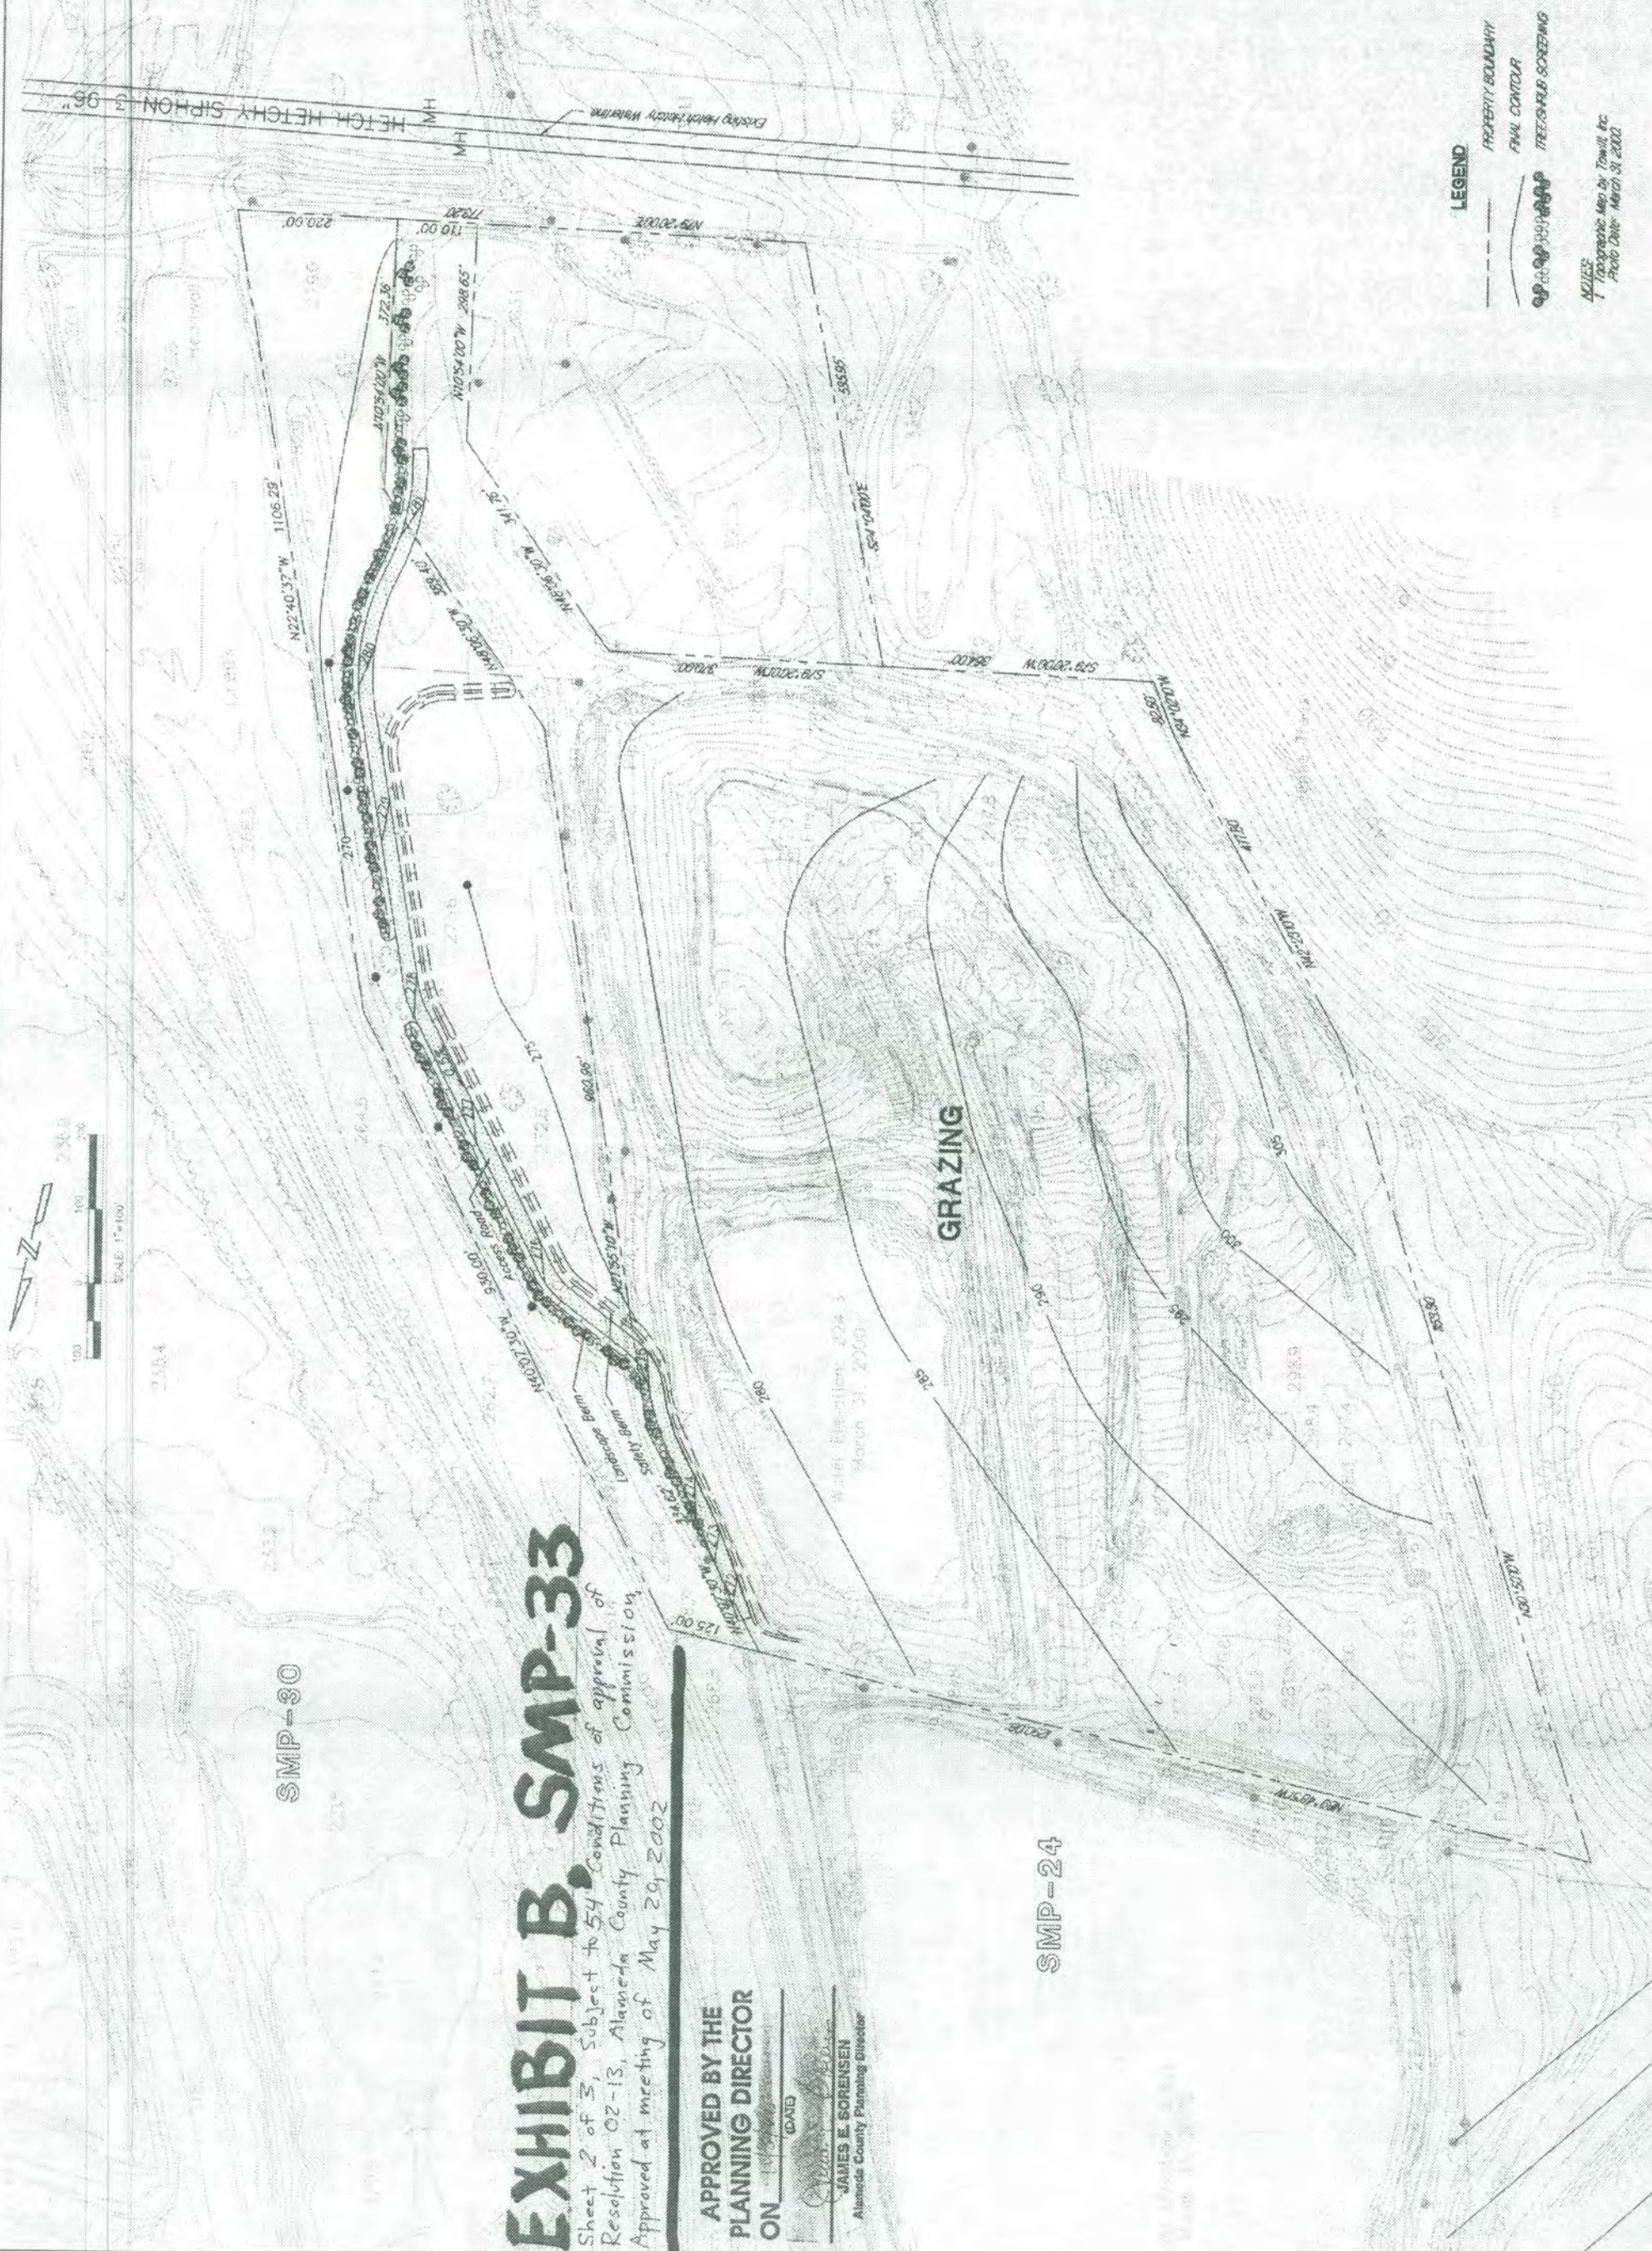





twm, inc.
AN ADAMS COMPANY

NOTE: THIS MAP WAS PREPARED USING PHOTOGRAMMETRIC COMPUTER AIDED DRAFTING TECHNIQUES. IN SOME UNIMPROVED AREAS THIS MAP COMPLIES WITH NATIONAL STANDARDS FOR MAP ACCURACY. IN AREAS OF DENSE VEGETATION WHERE THE GROUND IS OCCULTED FROM VIEW, CONTOURS MAY DEVIATE FROM CORRECT ELEVATION. 


*Stipic
 No. 10115-10000*

- LEGEND**
- — — — — PROPERTY LINE
 - — — — — QUARRY PERMIT BOUNDARY
 - ○ ○ ○ ○ MINING ACTIVITY




SCALE	1"=100'
DATE	JANUARY 2009
PROJECT	JOSE R. GOS
UNITS	FEET
PROJECT NO.	001.00
DATE	
BY	
CHECKED BY	
APPROVED BY	
SHEET NUMBER	1
OF	5 SHTS.
JOB NUMBER	001.00

**HANSON AGGREGATES
 PERIODIC REVIEW 2009
 SMP-24, 32, 33**

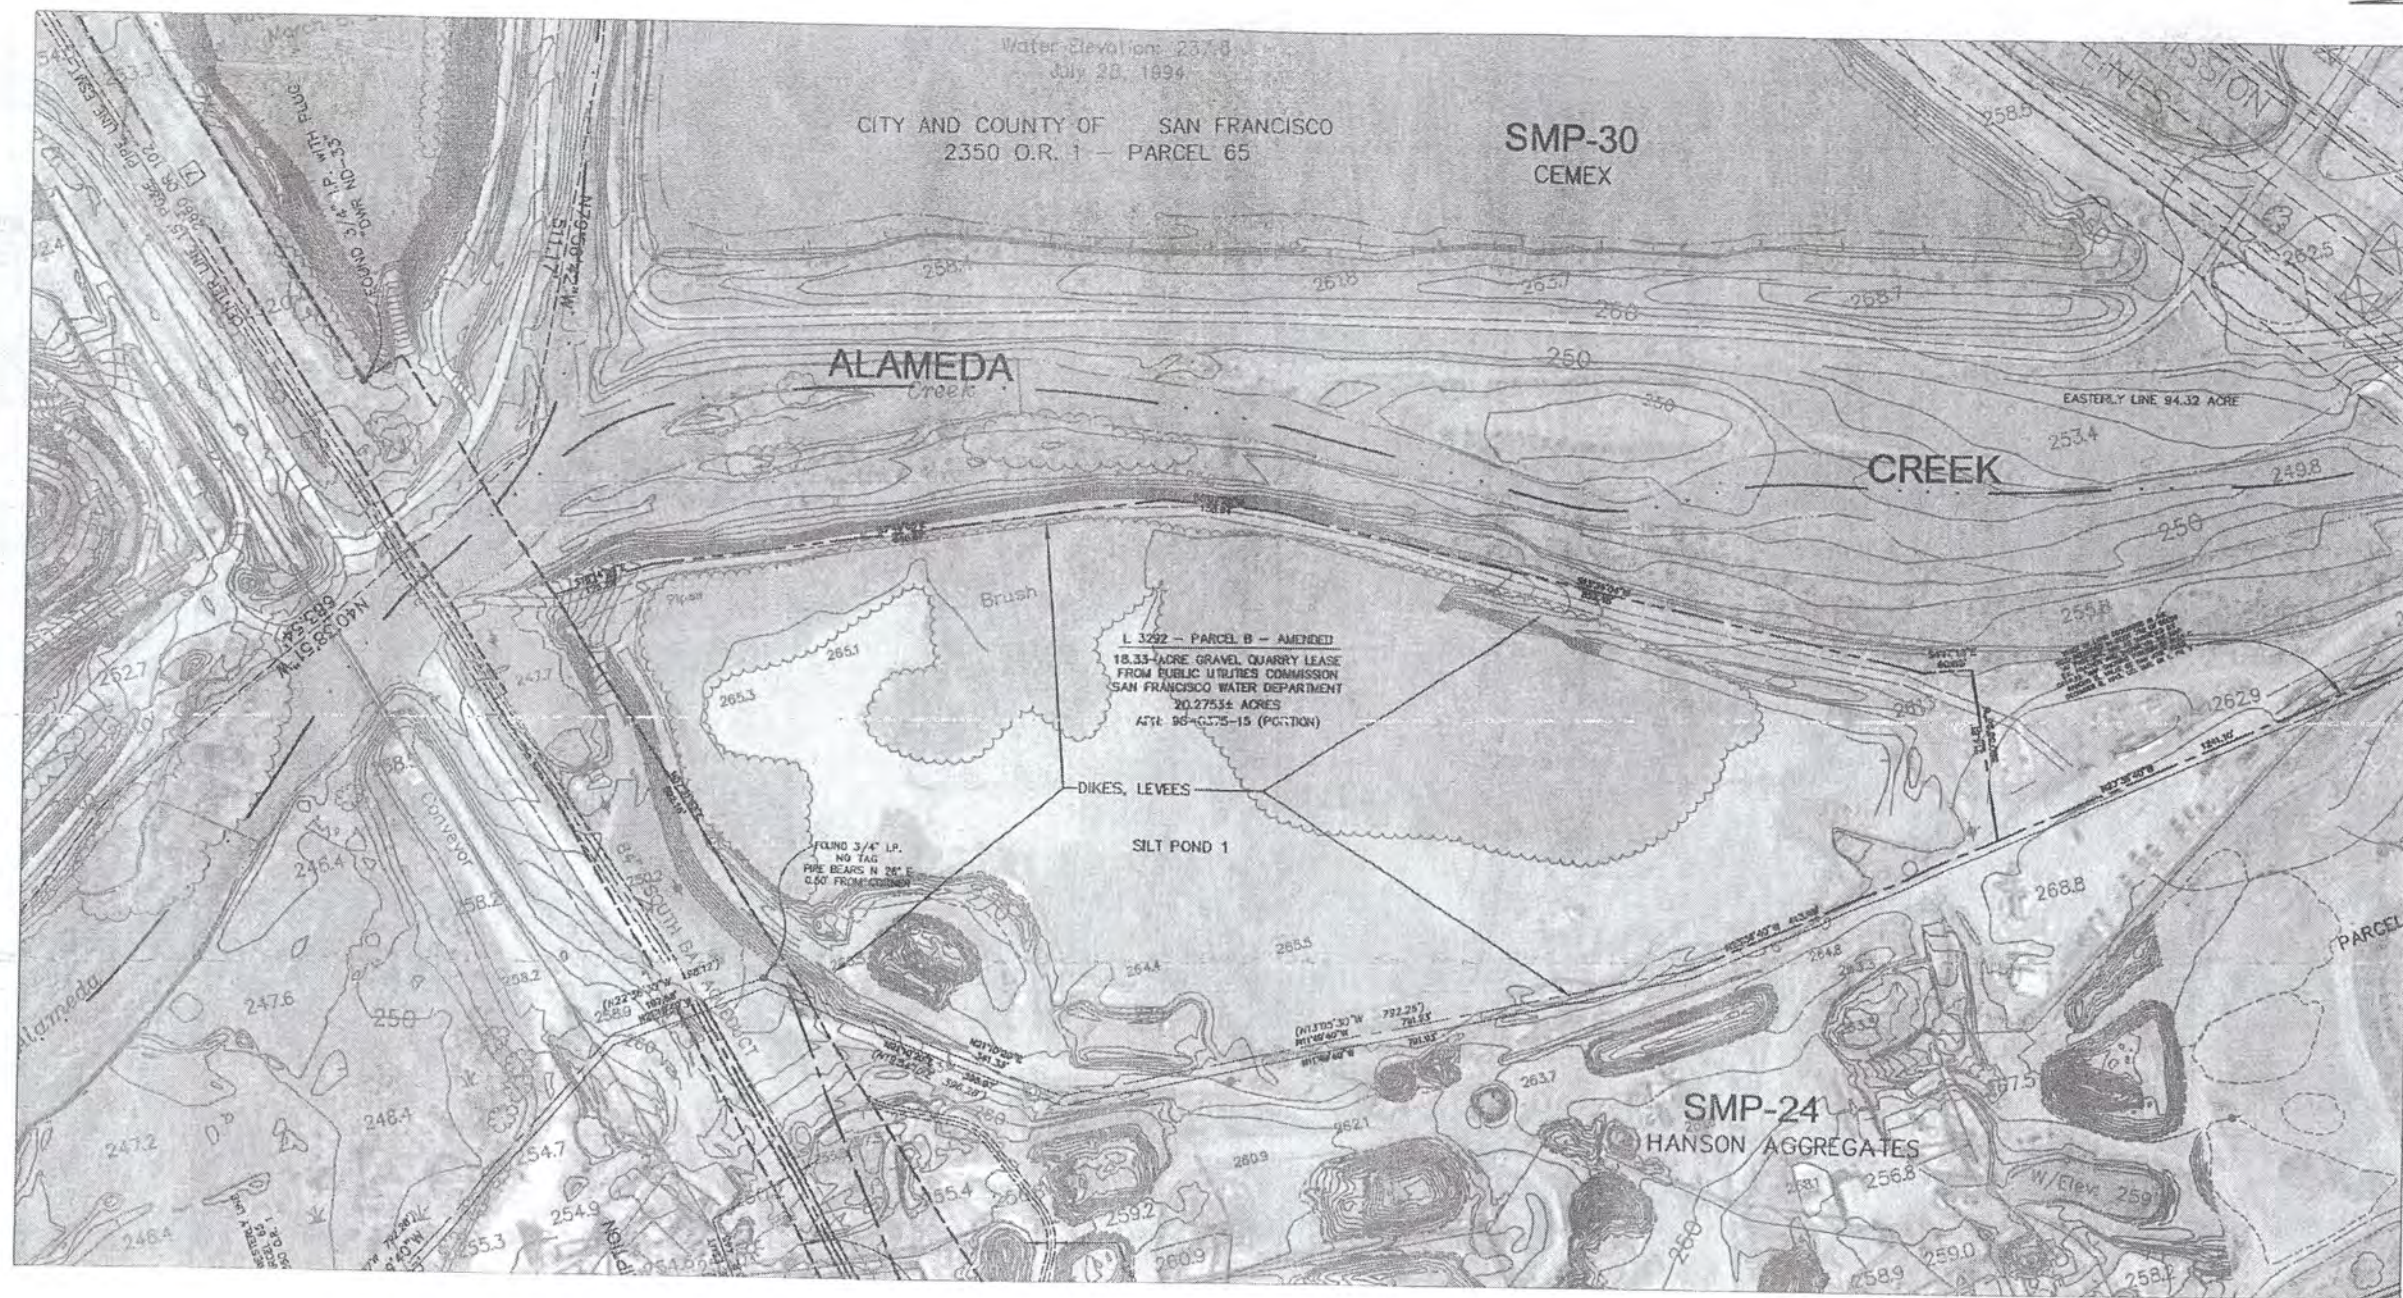

Towill, Inc.

NOTE:
THIS MAP WAS PREPARED USING PHOTOGRAMMETRIC DATA AND
AERIAL PHOTOGRAPHS. IT IS NOT A SURVEY MAP. IT DOES NOT
COMPLY WITH THE NATIONAL STANDARDS FOR MAP ACCURACY. IN AREAS OF
DENSE VEGETATION WHERE THE GROUND IS OCCULTED FROM VIEW,
CONTOURS MAY DEVIATE FROM CORRECT ELEVATION.
GRID IS BASED ON CALIFORNIA COORDINATE SYSTEM, ZONE 10, NAD83, EPOCH 1986.
ELEVATIONS ARE BASED ON NAVD83.
FIELD SURVEY CONTROL BY TOWILL, INC.
DATE OF PHOTOGRAPHY: JULY 15, 2006

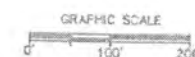


Sinardi Associates
Civil and Environmental
Engineering
285 Sea View Avenue, Piedmont, Ca 94610

**HANSON AGGREGATES
SILT POND 1
PERIODIC REVIEW 2009
SMP-24, 32, 33**

DATE	BY	REVISION
JANUARY 2008	WJS	1
JULY 2009	WJS	2
JULY 2009	WJS	3
SHEET NUMBER
2
OF **5** SHTS.
JOB NUMBER
001.00

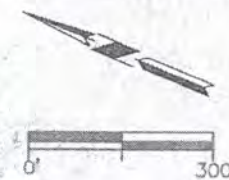

HANSON AGGREGATES
PLANT SITE AREA
PERIODIC REVIEW 2009
SMP-24, 32, 33

SCALE	1"=300'
DATE	20 JANUARY 2009
DESIGNER	KCS
DRAWN BY	MLH
CHECKED BY	MLH
DATE	01/20/09
SHEET NUMBER	4
OF	5 SHTS.
JOB NUMBER	001.00



TEWILL INC.
AN OFFICE OF TOWILL INC. 2000

NOTE:
 THIS MAP WAS PREPARED USING PHOTOGRAMMETRIC COMPUTER
 AIDED DRAFTING TECHNIQUES.
 IN OPEN, UNOBSTRUCTED AREAS THIS MAP COMPLES WITH
 NATIONAL STANDARDS FOR MAP ACCURACY. IN AREAS OF
 DENSE VEGETATION WHERE THE GROUND IS OBSCURED FROM VIEW,
 CONTOURS MAY DEVIATE FROM CORRECT ELEVATION.
 GRID IS BASED ON CALIFORNIA COORDINATE SYSTEM, ZONE 10, NAD83, SPIC 1988.
 ELEVATIONS ARE BASED ON NAVD83.
 FIELD SURVEY CONTROL BY TOWILL INC.
 DATE OF PHOTOGRAPHY JULY 18, 2008.

LEGEND

- PROPERTY LINE
- QUARRY PERMIT BOUNDARY
- MAINTENANCE ROADS
- AGRICULTURE (GRAZING)
- WATER STORAGE



Spinardi Associates
 Civil and Environmental
 Engineering
 265 Saa View Avenue, Piedmont, Ca 94610

**HANSON AGGREGATES
 PERIODIC REVIEW 2009
 SMP-24, 32, 33
 RECLAMATION PLAN OVERVIEW**

SCALE	DATE	BY	CHECKED BY	DATE	BY	CHECKED BY	DATE
1"=500'	JANUARY 2009	JKM	JKM		JKM	JKM	

SHEET NUMBER
5

OF 5 SHTS.

JOB NUMBER
 001.00